



NOTES:
ALL DIMENSIONS TO BE CHECKED AND CONFIRMED ON SITE PRIOR TO ANY WORKS OR FABRICATION.

DO NOT SCALE OFF THIS DRAWING.

ANY ERRORS, OMISSIONS OR DISCREPANCIES ARE TO BE BROUGHT TO THE ATTENTION OF MUNRO ASSOCIATES IMMEDIATELY.

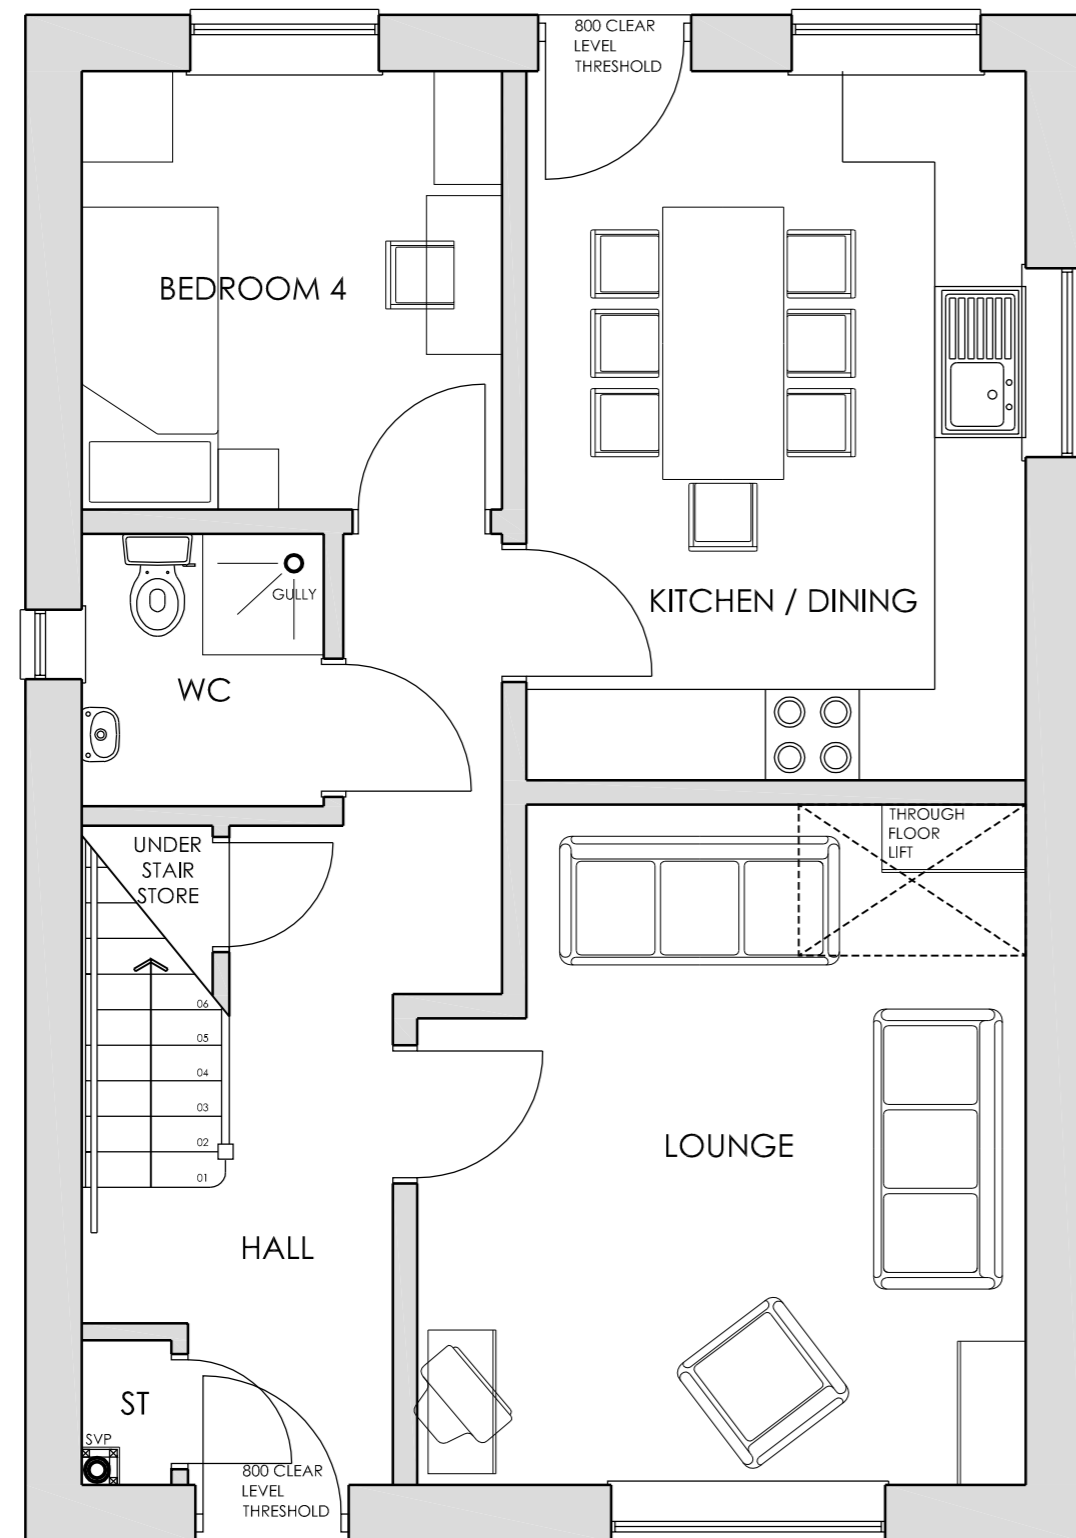

GROUND FLOOR PLAN

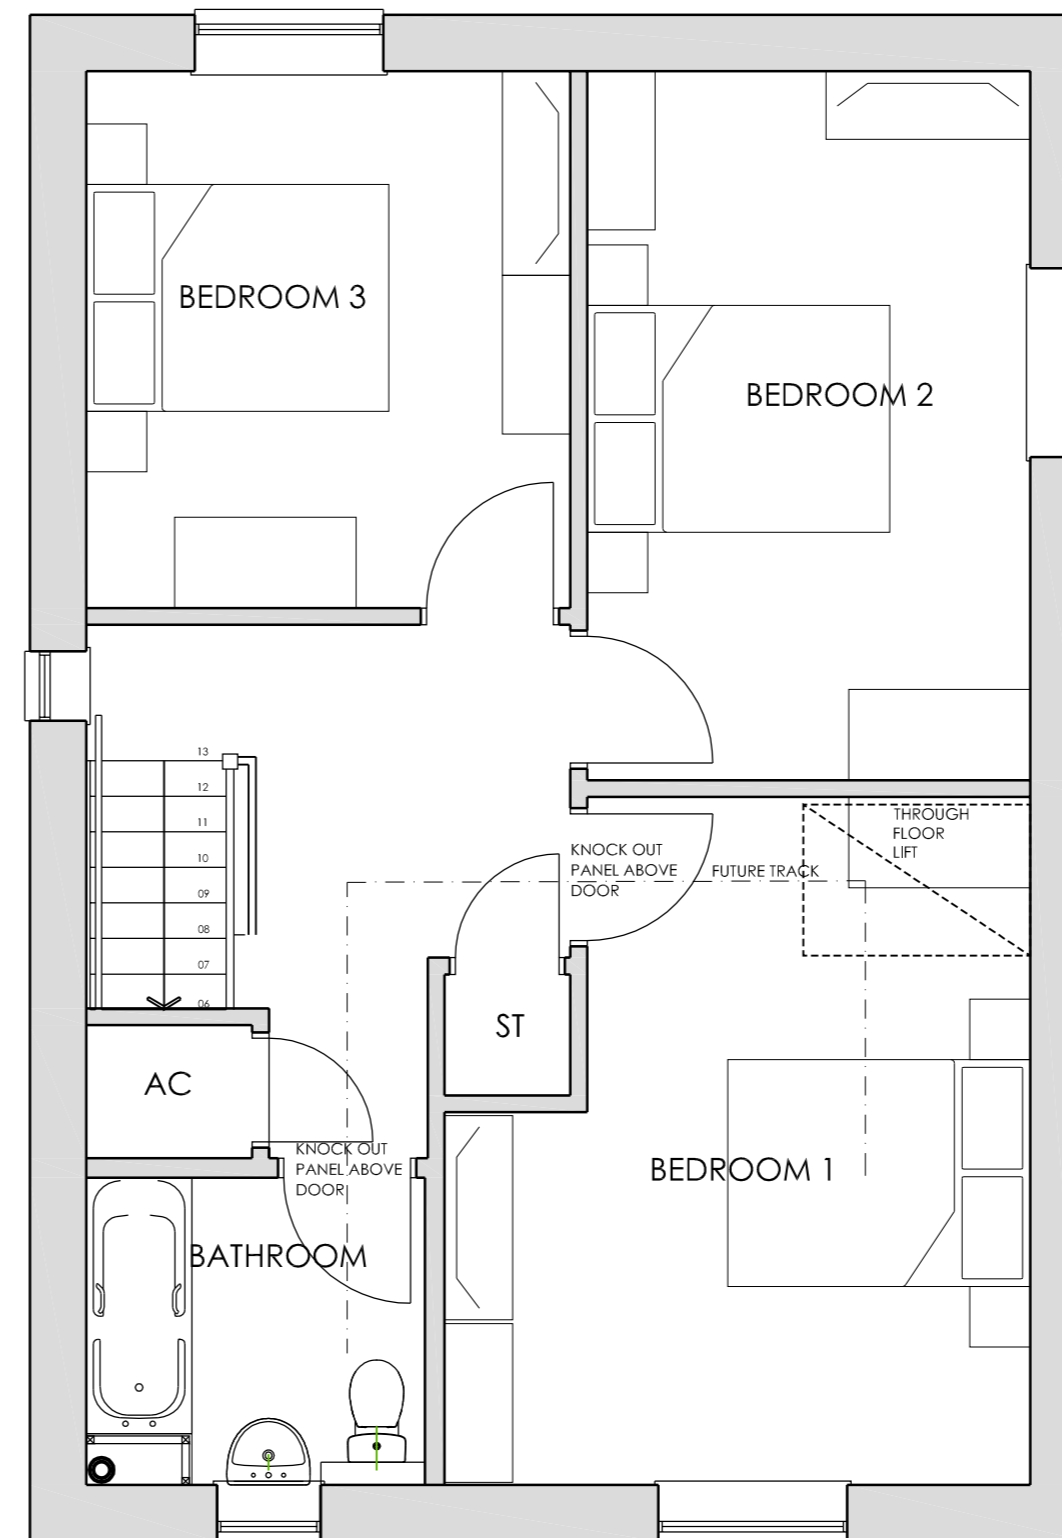

FIRST FLOOR PLAN

GROSS INTERNAL FLOOR AREA: 116.68m²

THIS HOUSE TYPE RELATES TO PLOT 01.

REV	DATE	DESCRIPTION	BY

Drawing Status
PLANNING



www.munro-associates.com
 CHARLTON HOUSE DRAYTONS PASSAGE SHOPLATCH SHREWSBURY SY1 1HF
 T: 01743 341438 E: design@munro-associates.com
 CRAIGMHOR & CROFCROY CROFTINLOAN PITLOCHRY PH16 5TG
 T: 01796 474178 E: design@munro-associates.com

Client
Mid Wales Housing Association
 Project
Proposed Residential Development
Site Adjacent to Maes Y Dderwen
Llanfyllin
Powys

Scale 1/50 @ A2 1/100 @ A4	Date MAY 2018 Drawn PCO
----------------------------------	----------------------------------

Drawing Title
**4 Bed Detached House
Proposed Floor Plans**

Project No. 16.119	Drawing No. 117	Revision -
------------------------------	---------------------------	----------------------

© THE CONTENTS OF THIS DRAWING ARE THE COPYRIGHT OF MUNRO ASSOCIATES. IT MUST NOT BE REPRODUCED NOR AMENDED BY A THIRD PARTY WITHOUT OUR WRITTEN PERMISSION.

Munro Associates (Architectural Services) Limited
 Registered Office: Charlton House, Drayton's Passage,
 Shoplatch, Shrewsbury, Shropshire, SY1 1HF.
 Registered in England and Wales
 Registration No. 08117820 Vat No. 650 8829 15

