

NOTES:
ALL DIMENSIONS TO BE CHECKED AND CONFIRMED ON SITE PRIOR TO ANY WORKS OR FABRICATION.




DO NOT SCALE OFF THIS DRAWING.

ANY ERRORS, OMISSIONS OR DISCREPANCIES ARE TO BE BROUGHT TO THE ATTENTION OF MUNRO ASSOCIATES IMMEDIATELY.

REFER TO SITE PLAN FOR LOCATIONS OF CROSS SECTIONS.

LEGEND

- EXISTING GROUND LEVEL
- PROPOSED GROUND LEVEL

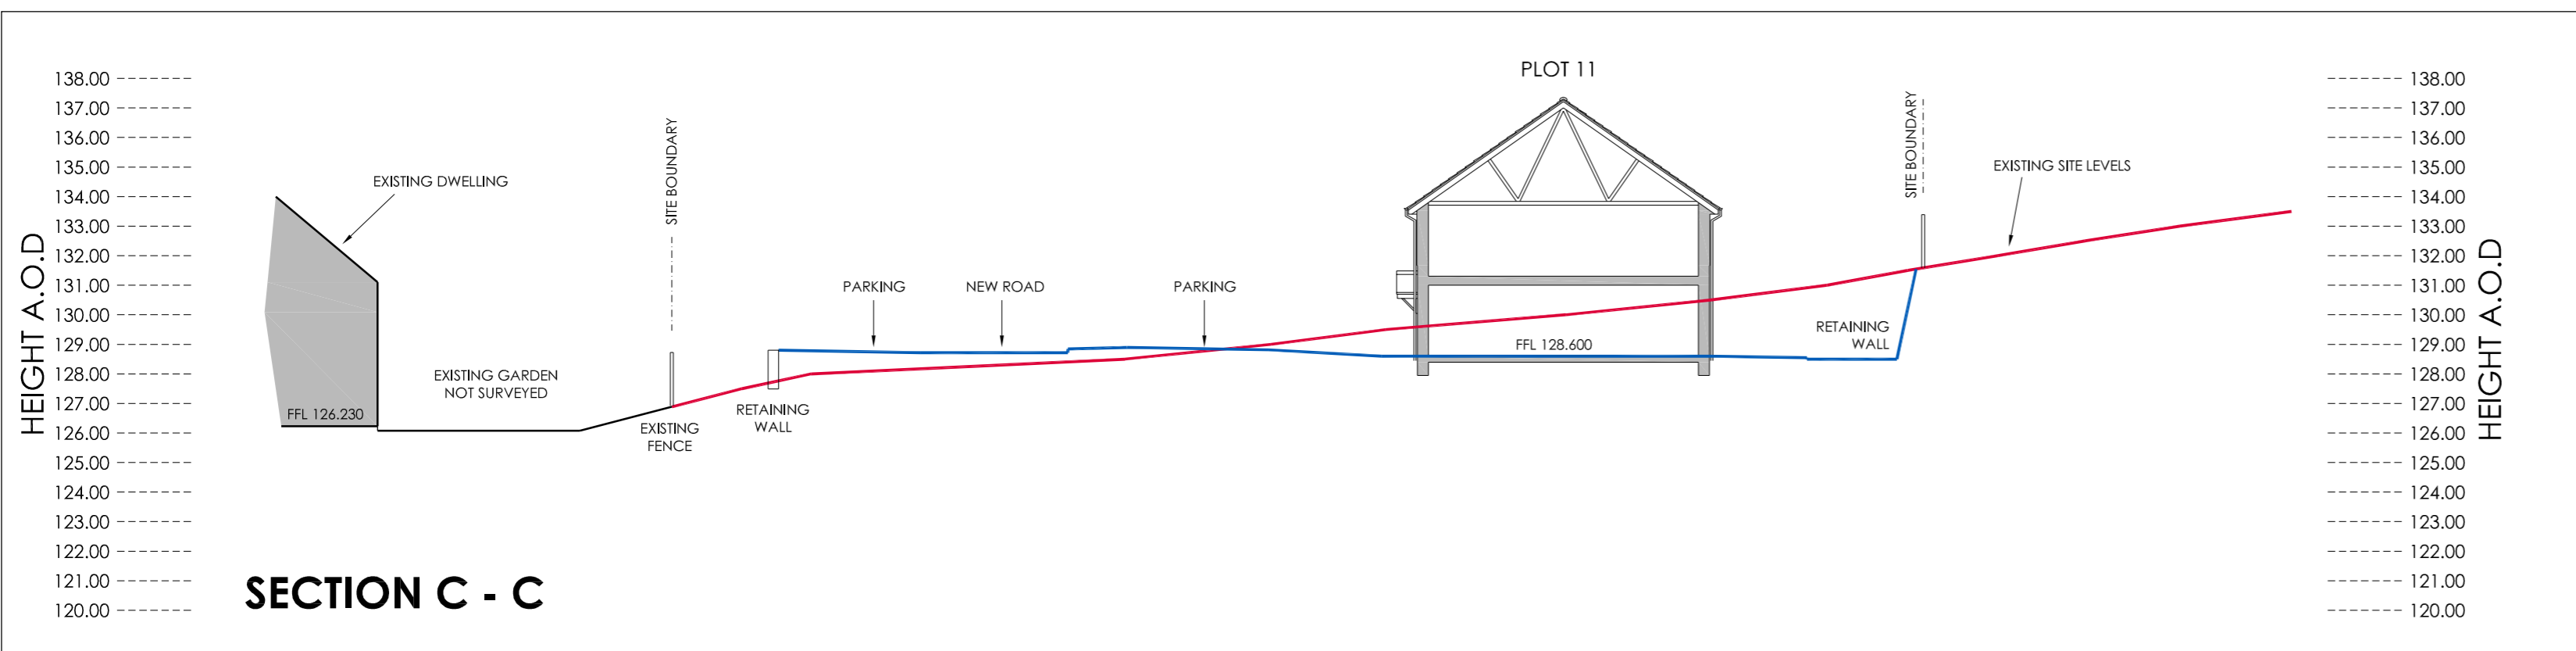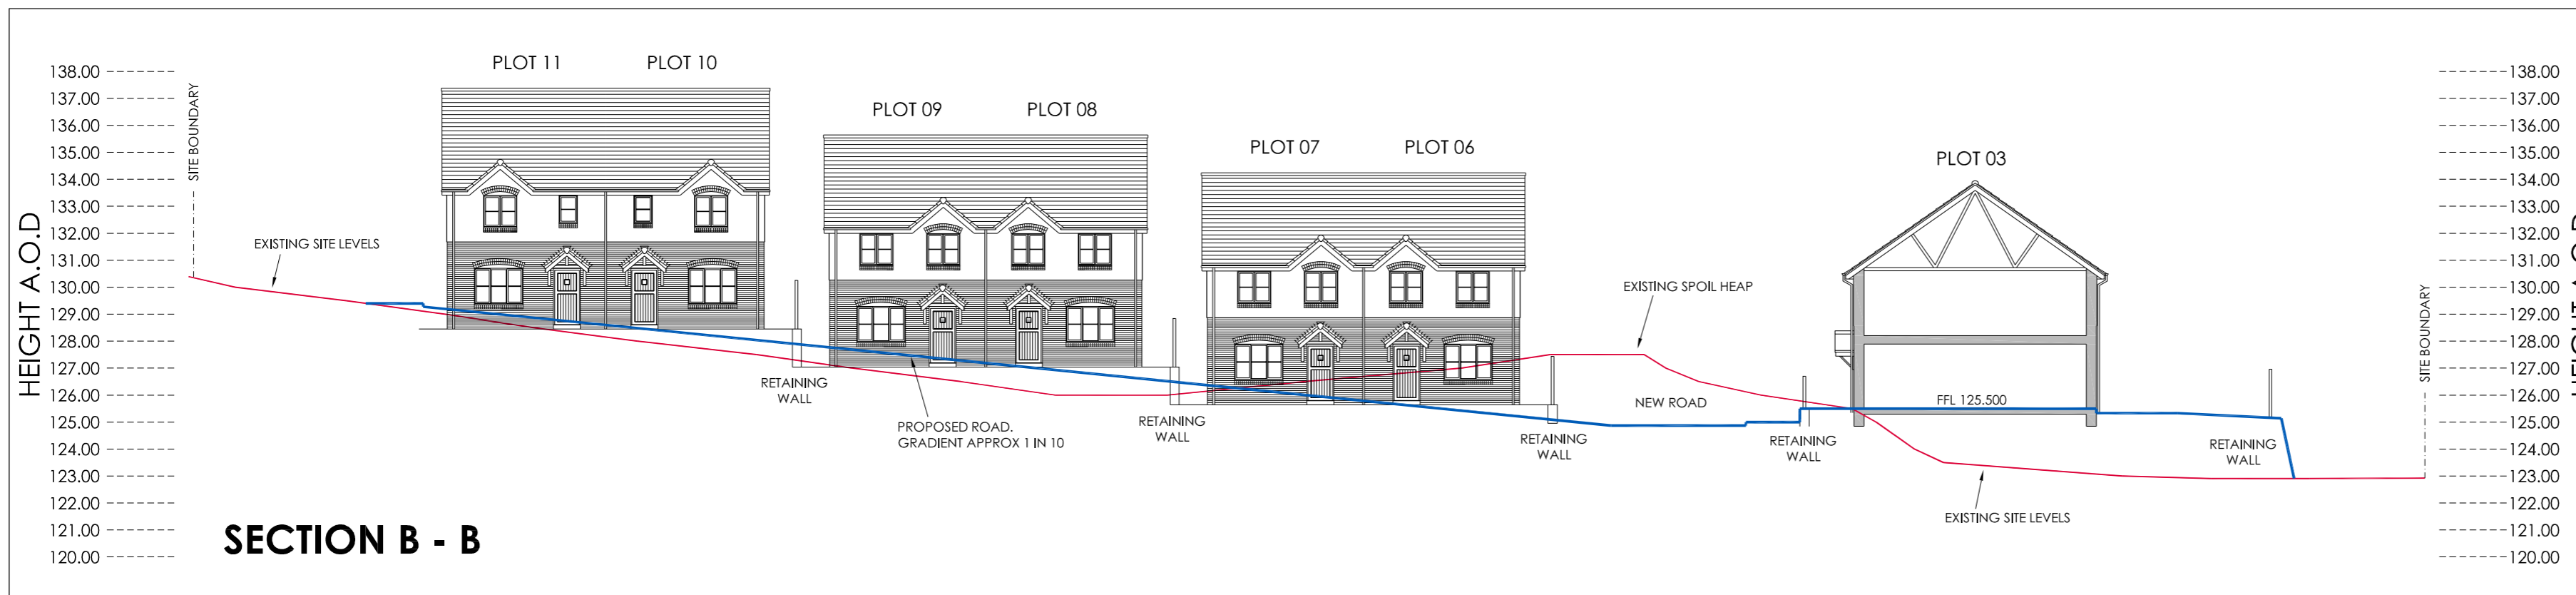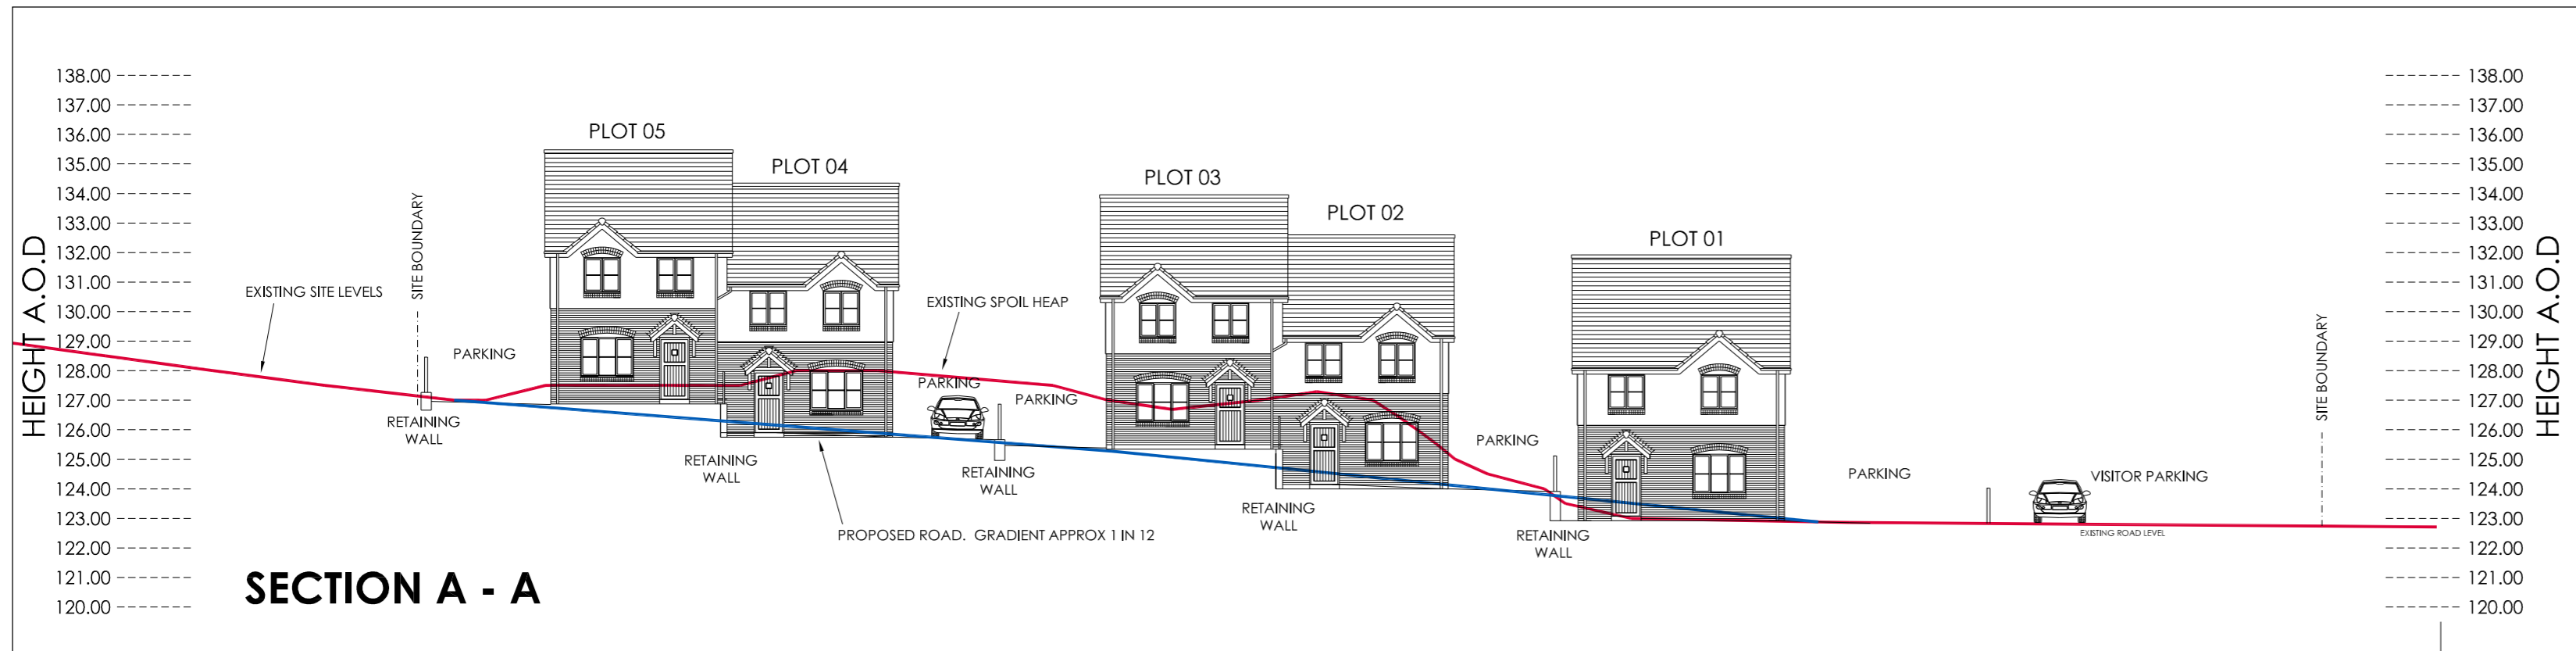

REV	DATE	DESCRIPTION	BY
B	29-05-18	Plot 1 amended to four bed dwelling	PO
A	06-09-17	Revisions to road gradients and FFL's	PO

Drawing Status
PLANNING



www.munro-associates.com
 CHARLTON HOUSE DRAYTONS PASSAGE SHOPLATCH SHREWSBURY SY1 1HF
 T: 01743 341438 E: design@munro-associates.com
 CRAIGMHOR 6 CROFTCROY CROFTINLOAN PITLOCHRY PH16 5TG
 T: 01796 473234 F: 01796 473234 E: design@munro-associates.com

Client
Mid Wales Housing Association
 Project
Proposed Residential Development Site Adjacent to Maes Y Dderwen Llanfyllin Powys

Scale
1:200 @ A2
 Date
August 2017
 Drawn
-

Drawing Title
TYPICAL CROSS SECTIONS THROUGH SITE

Project No.	Drawing No.	Revision
16.119	010	B

© THE CONTENTS OF THIS DRAWING ARE THE COPYRIGHT OF MUNRO ASSOCIATES. IT MUST NOT BE REPRODUCED NOR AMENDED BY A THIRD PARTY WITHOUT OUR WRITTEN PERMISSION.

Munro Associates (Architectural Services) Limited
 Registered Office: Charlton House, Drayton's Passage, Shoplatch, Shrewsbury, Shropshire, SY1 1HF.
 Registered in England and Wales
 Registration No. 08117820 Vat No. 650 8829 15