


LLAWR CYNTAF / FIRST FLOOR PLAN


A489 - HEOL MAENGWYN

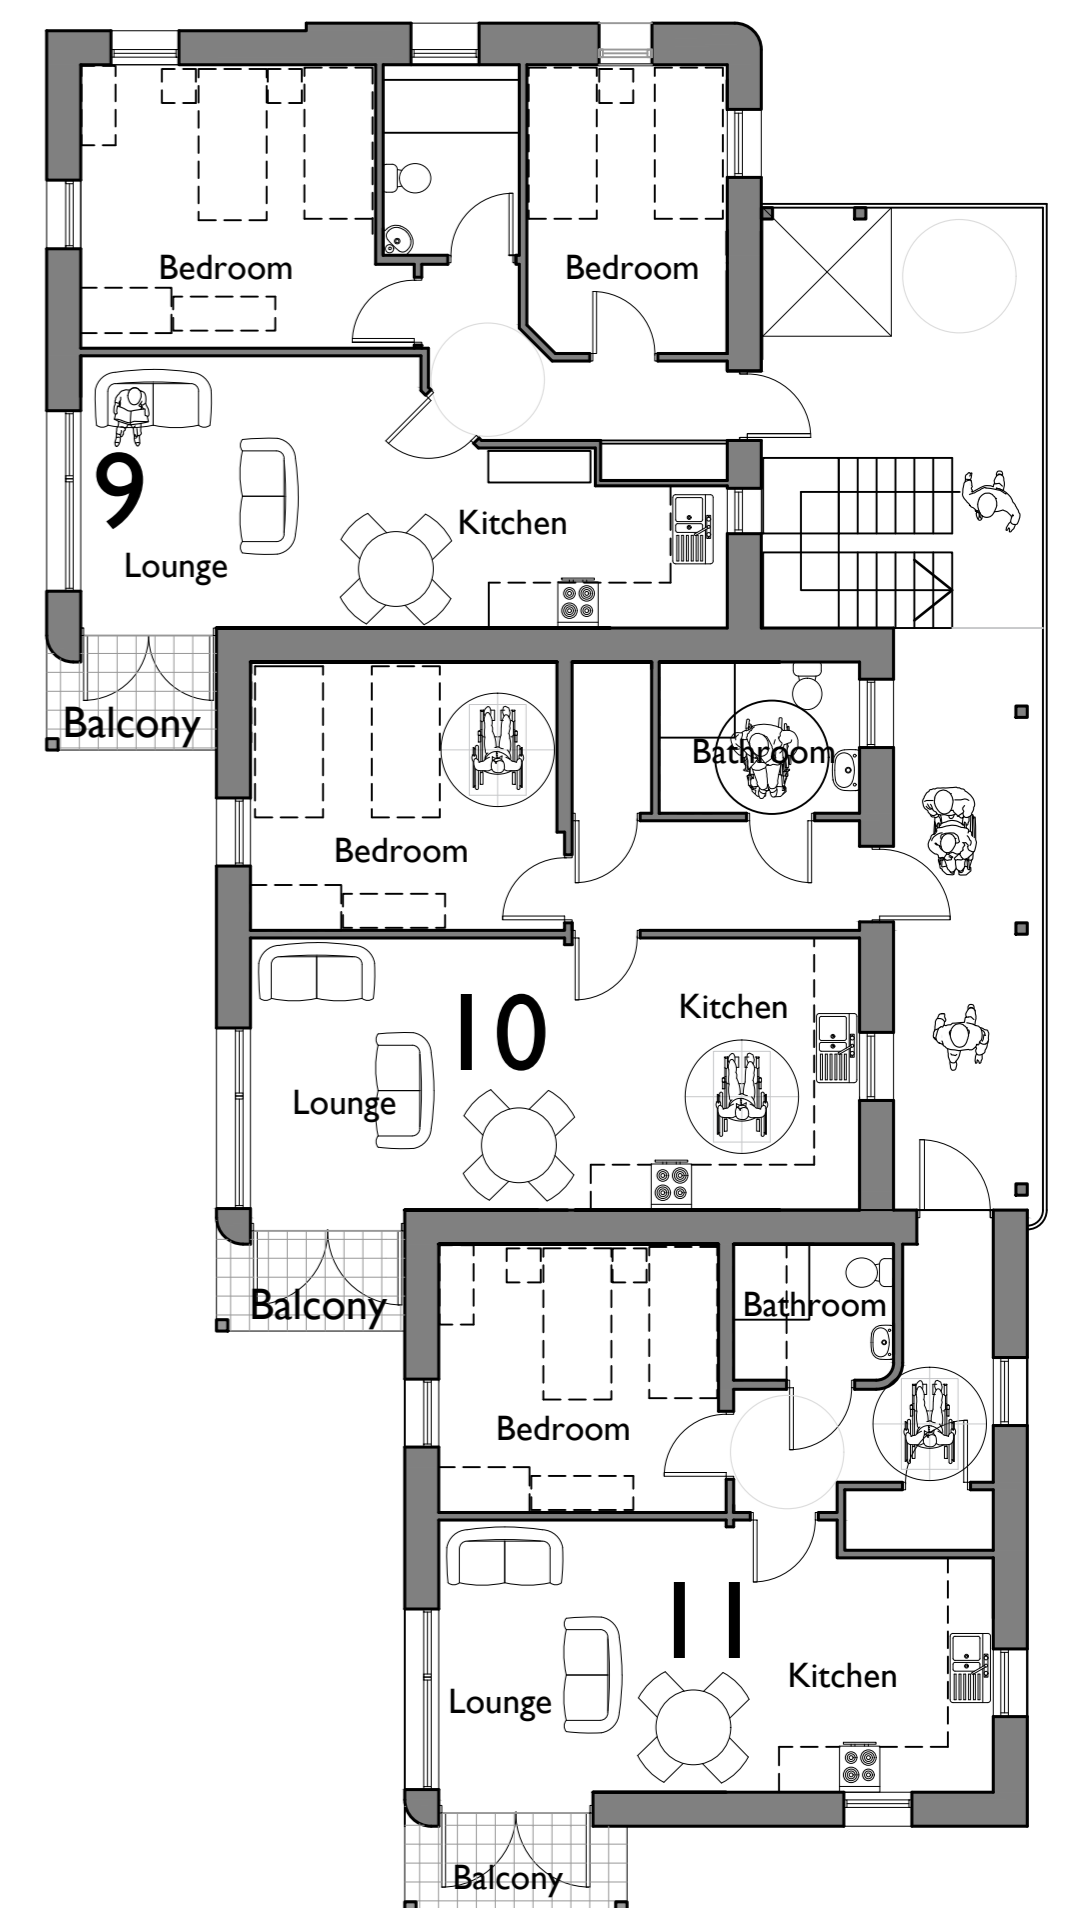

CYNLLUN LLAWR / GROUND FLOOR PLAN



CYNLLUN LLAWR 2 / 2nd FLOOR PLAN

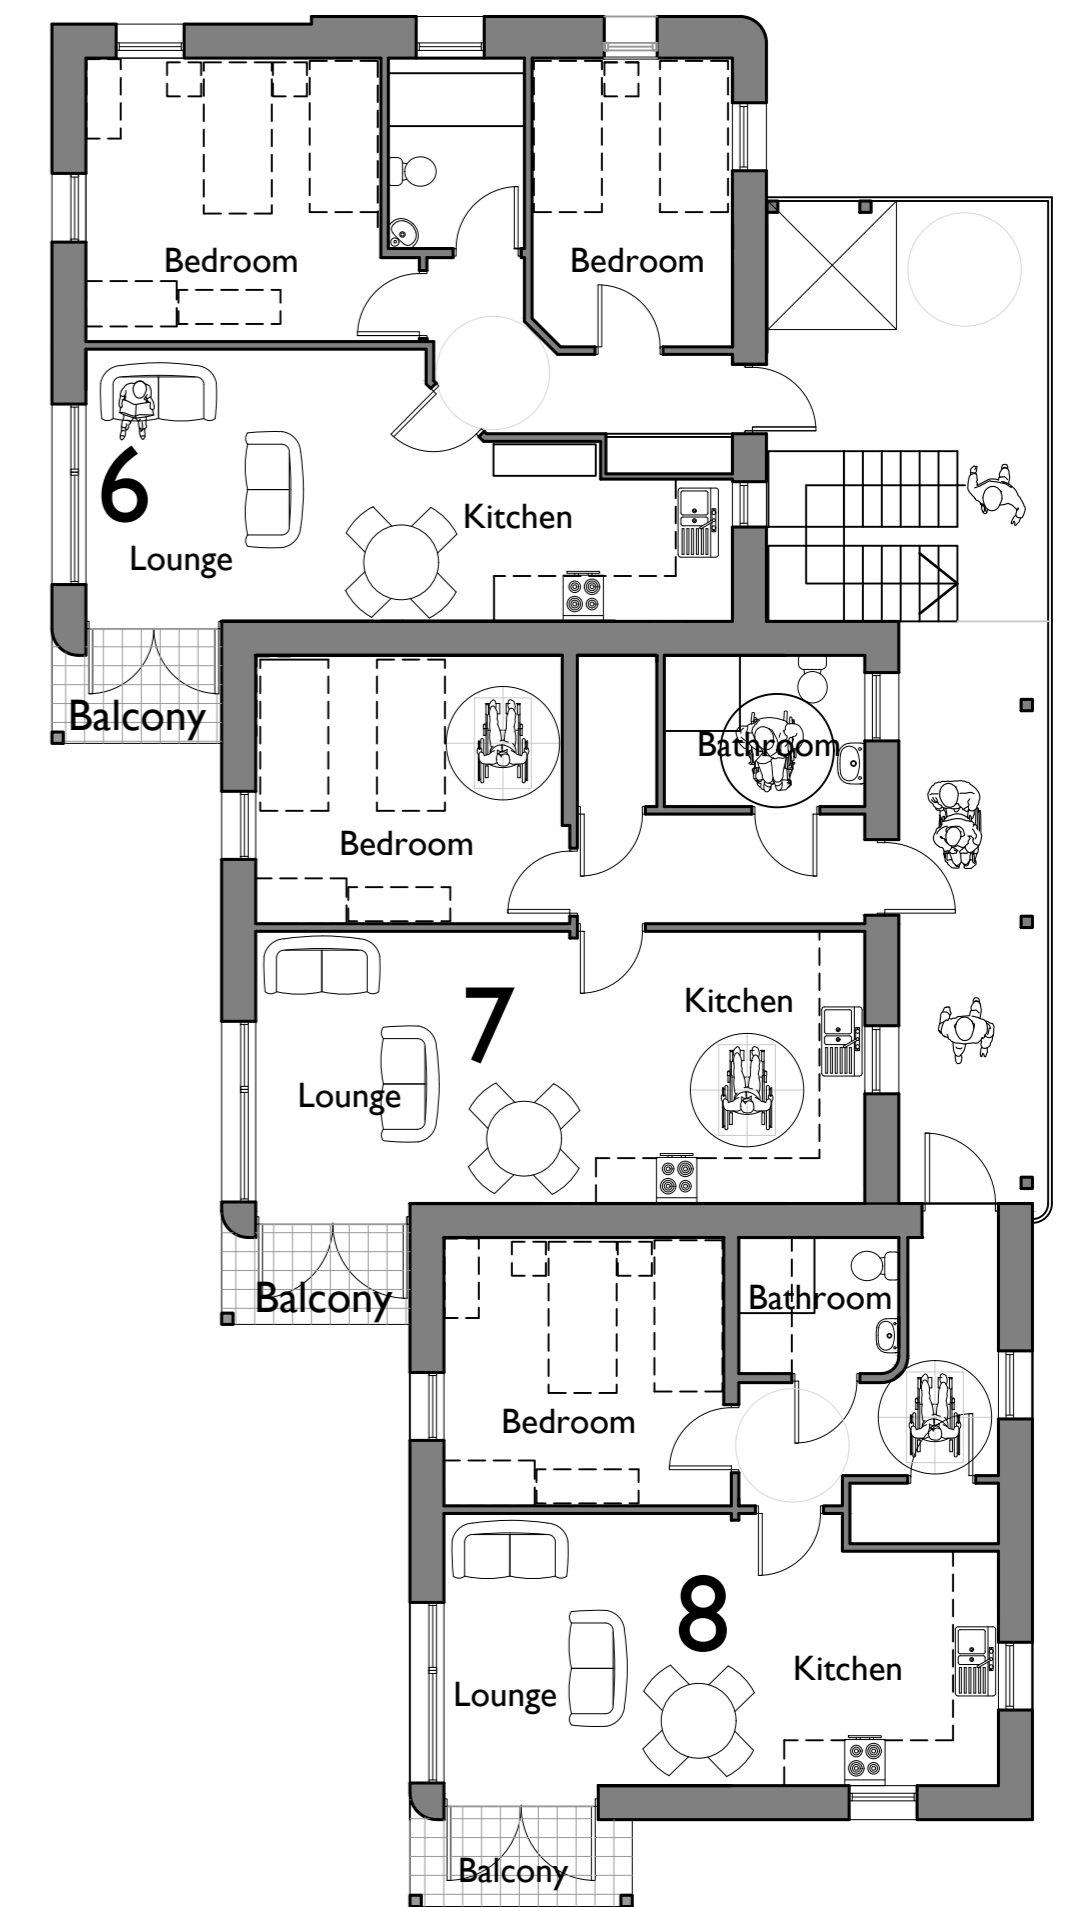

CYNLLUN LLAWR 1af / FIRST FLOOR PLAN

GEORGE + TOMOS
PENSEIRI : ARCHITECTS Cyf.

12 Heol Penrallt - Machynlleth - Powys - SY20 8AL
www.georgetomos.co.uk - georgetomos@yahoo.co.uk

Client
M.W.H.A.
CYNLLUNIAU / FLOOR PLANS

Project
DATBLYGIAD / DEVELOPMENT
IARD CCF Yard, Heol Maengwyn, Machynlleth

Job Nr.
17 / 42
Drawing Nr.
PL01
Graddfa / Scale
1:100 @A1
1:200 @A3
Dyddiad / Date
Jun '17

MAE HWRFRYNT Y DARLUN A'R DYLUNAD HIRN YN EIDD O GEORGE+TOMOS CYF NI CHIRI EI GOPIO NAI ALGOLYFRYTHU NEUW LUNRYN FFOROD HEB GANRATAD YSGOFFENDEG THE PROPERTY OF THIS DRAWING AND DESIGN IS VESTED IN GEORGE+TOMOS CYF AND MUST NOT BE COPIED OR REPRODUCED IN ANY WAY WITHOUT THEIR WRITTEN CONSENT